

F1 6-3/ x 6-3/ x 1-6/ w/ 45 BARS @ 8' O.C. EU BOTTOM
 F2 6-6/ x 6-6/ x 1-6/ w/ 45 BARS @ 8' O.C. EU BOTTOM
 F3 6-0/ x 6-0/ x 1-6/ w/ 45 BARS @ 8' O.C. EU BOTTOM
 F4 5-0/ x 5-0/ x 1-6/ w/ 45 BARS @ 8' O.C. EU BOTTOM
 F5 3-6/ x 3-6/ x 1-2/ w/ 44 BARS @ 8' O.C. EU BOTTOM

- [illegible]




COMMENTS

Structural Engineering Solutions


2553 Wilson Boulevard
Arlington, Virginia 2220

I CERTIFY THAT THESE DOCUMENTS WERE PREPARED OR APPROVED BY ME, AND THAT I AM A DULY LICENSED ARCHITECT UNDER THE LAWS OF THE STATE OF MD, LICENSE NO. 4081, EXPIRATION 12-06-2018



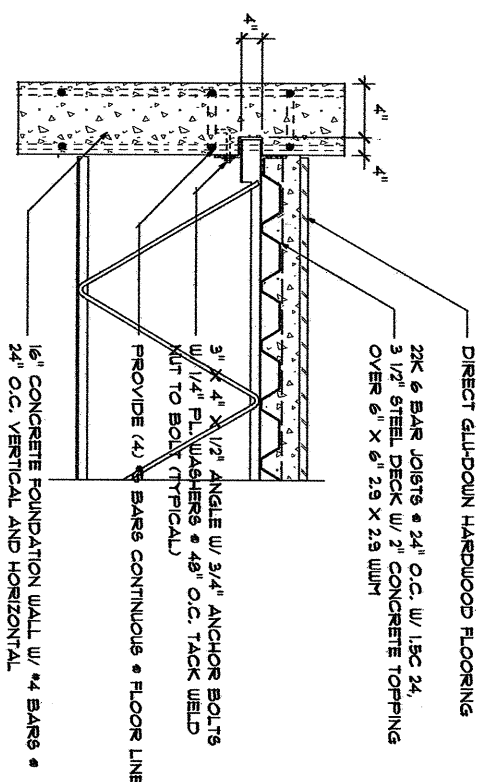


DETAIL: EXTERIOR WALL @ FLOOR JOIST 5-2

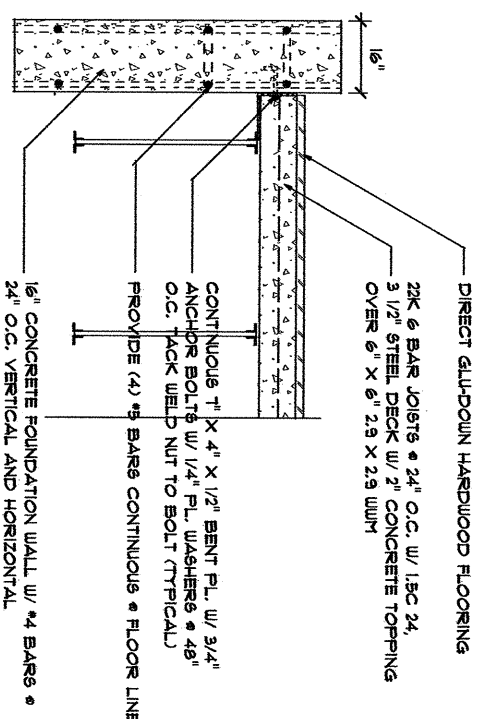


DETAIL: EXTERIOR WALL • FLOOR JOIST **2**

5-2

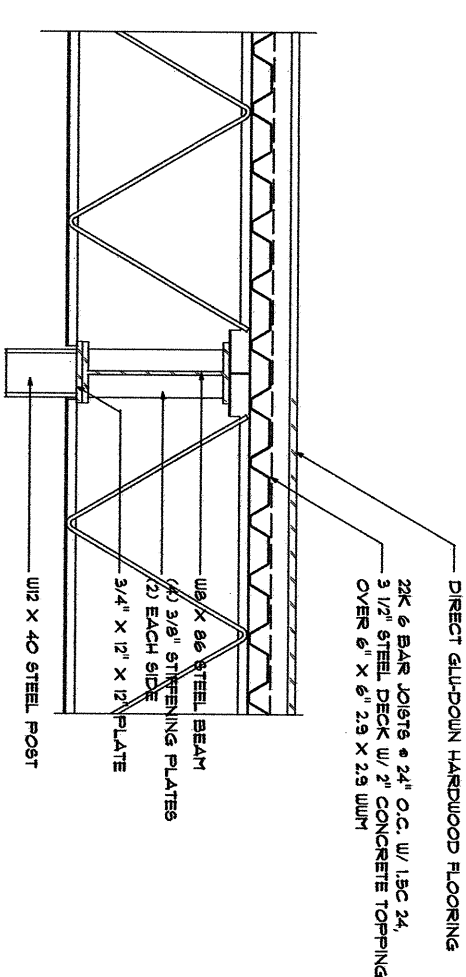

DETAIL: EXTERIOR WALL • FLOOR JOIST **3**

6-2

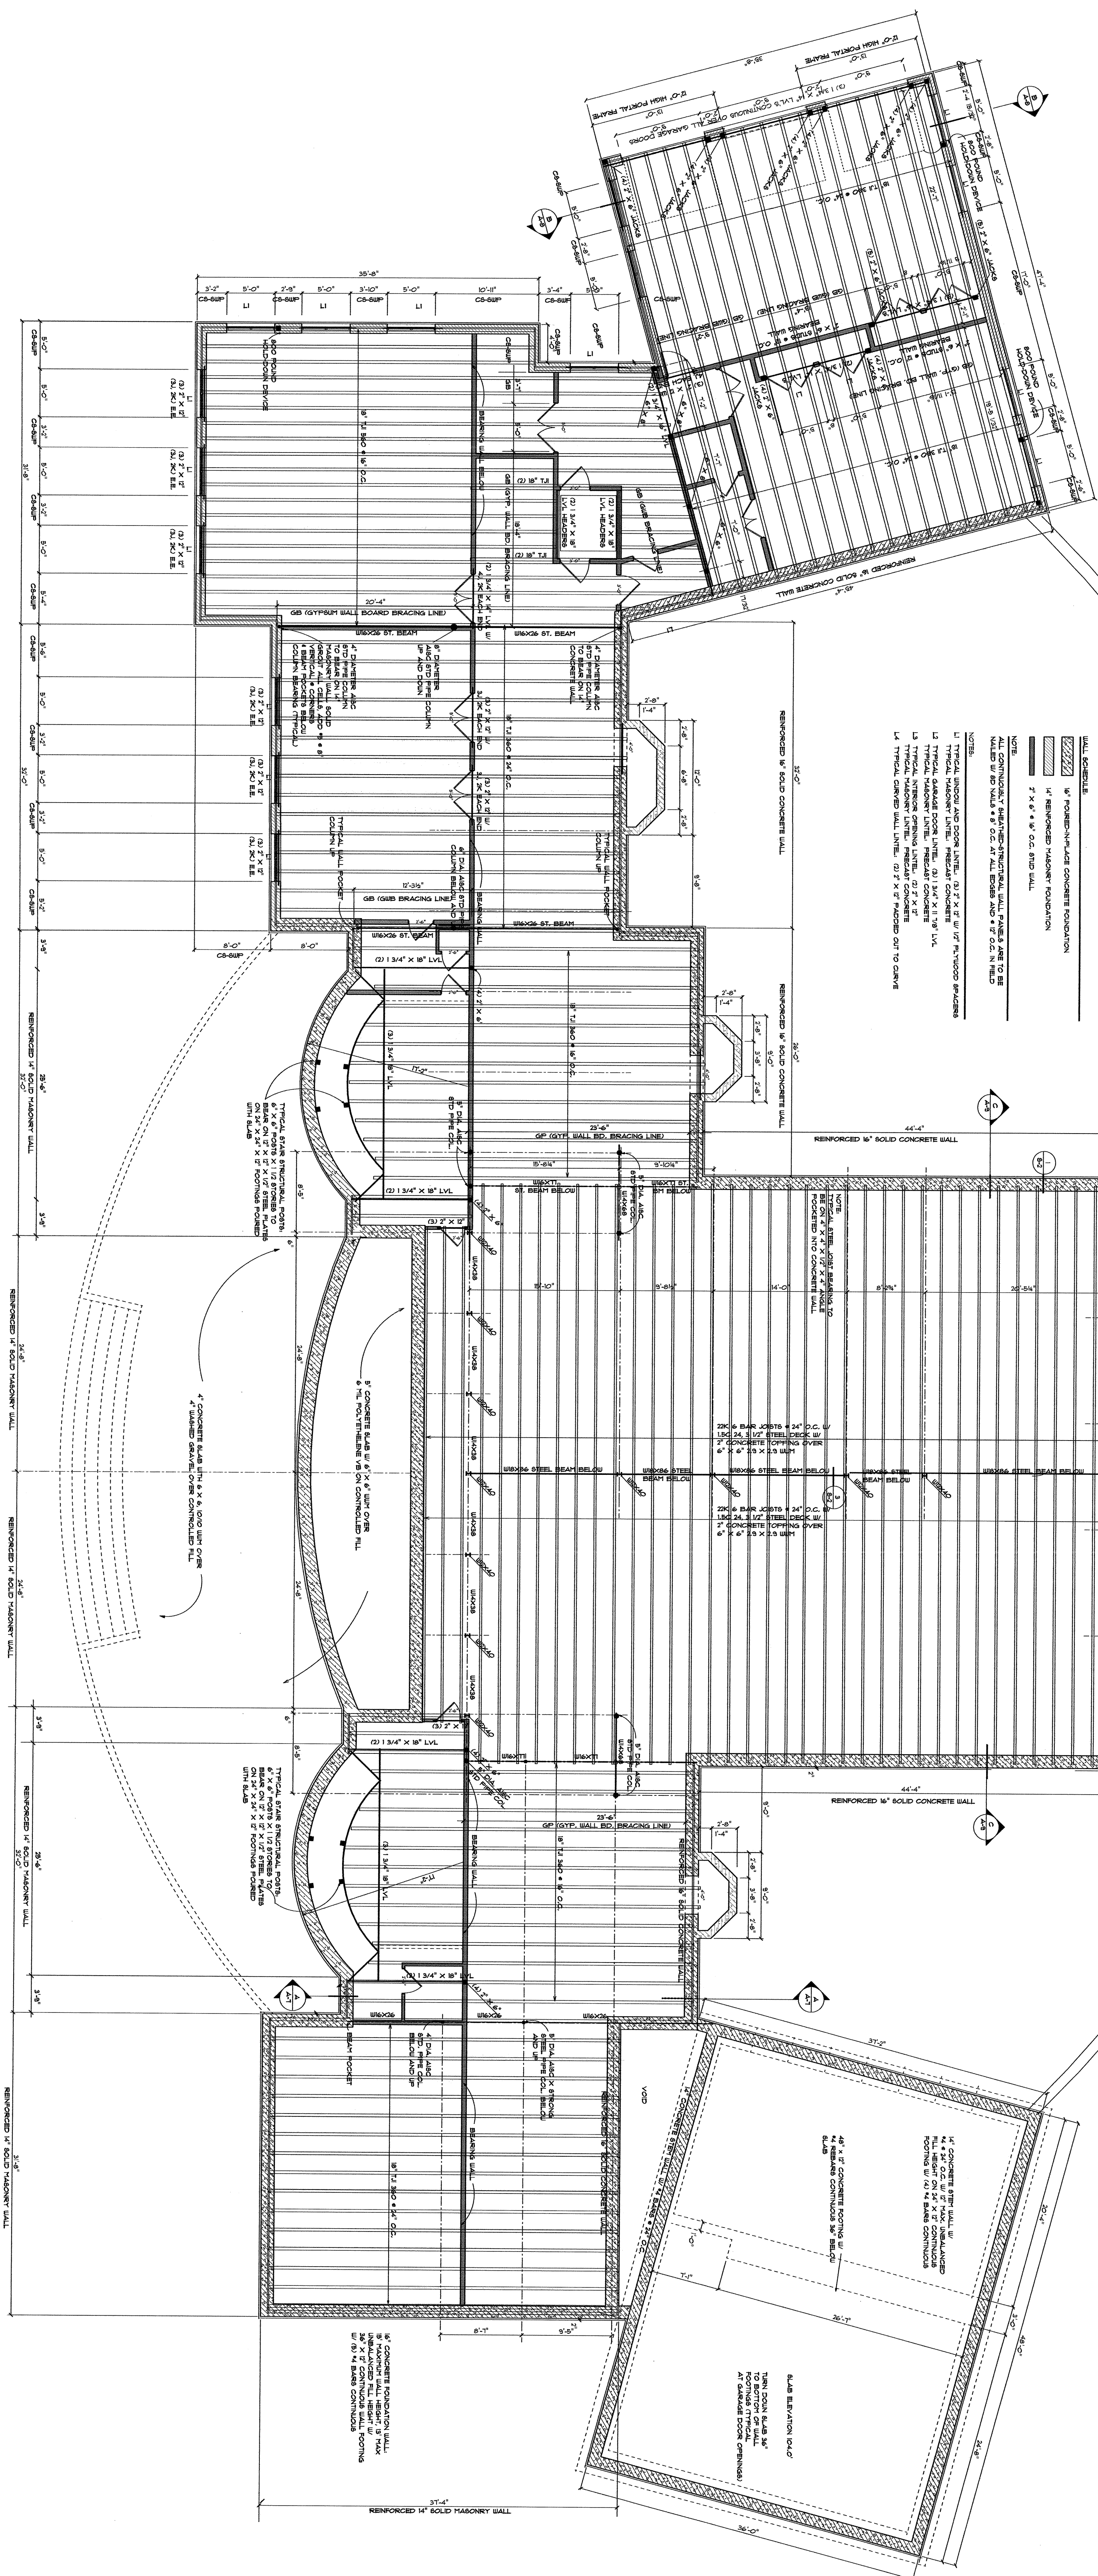

PROPOSED FIRST FLOOR FRAMING PLAN

ARCHITECT

BERBEN DESIGN ASSOCIATES, INC.

305 HERNDON WOODS COURT
HERNDON, VIRGINIA 20170
(703) 909-4856

RESIDENCE FOR

STANLEY NEAL, SR AND JR.

14420 WAYNEBORO DRIVE
UPPER MARLBORO, MARYLAND 20712
"THE RESERVE"


CONSULTING STRUCTURAL ENGINEER

Structural Engineering Solutions

2553 Wilson Boulevard
Arlington, Virginia 22201
(703) 243-0440

PROFESSIONAL CERTIFICATION

I CERTIFY THAT THESE DOCUMENTS WERE PREPARED OR APPROVED BY ME, AND THAT I AM A DULY LICENSED ARCHITECT UNDER THE LAWS OF THE STATE OF MD, LICENSE NO. 4081, EXPIRATION 12-06-2012

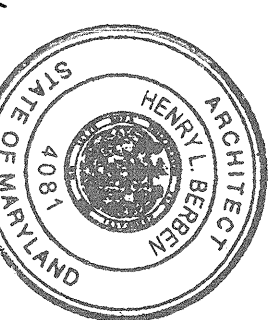


SEAL

[illegible]

COMMENTS

52

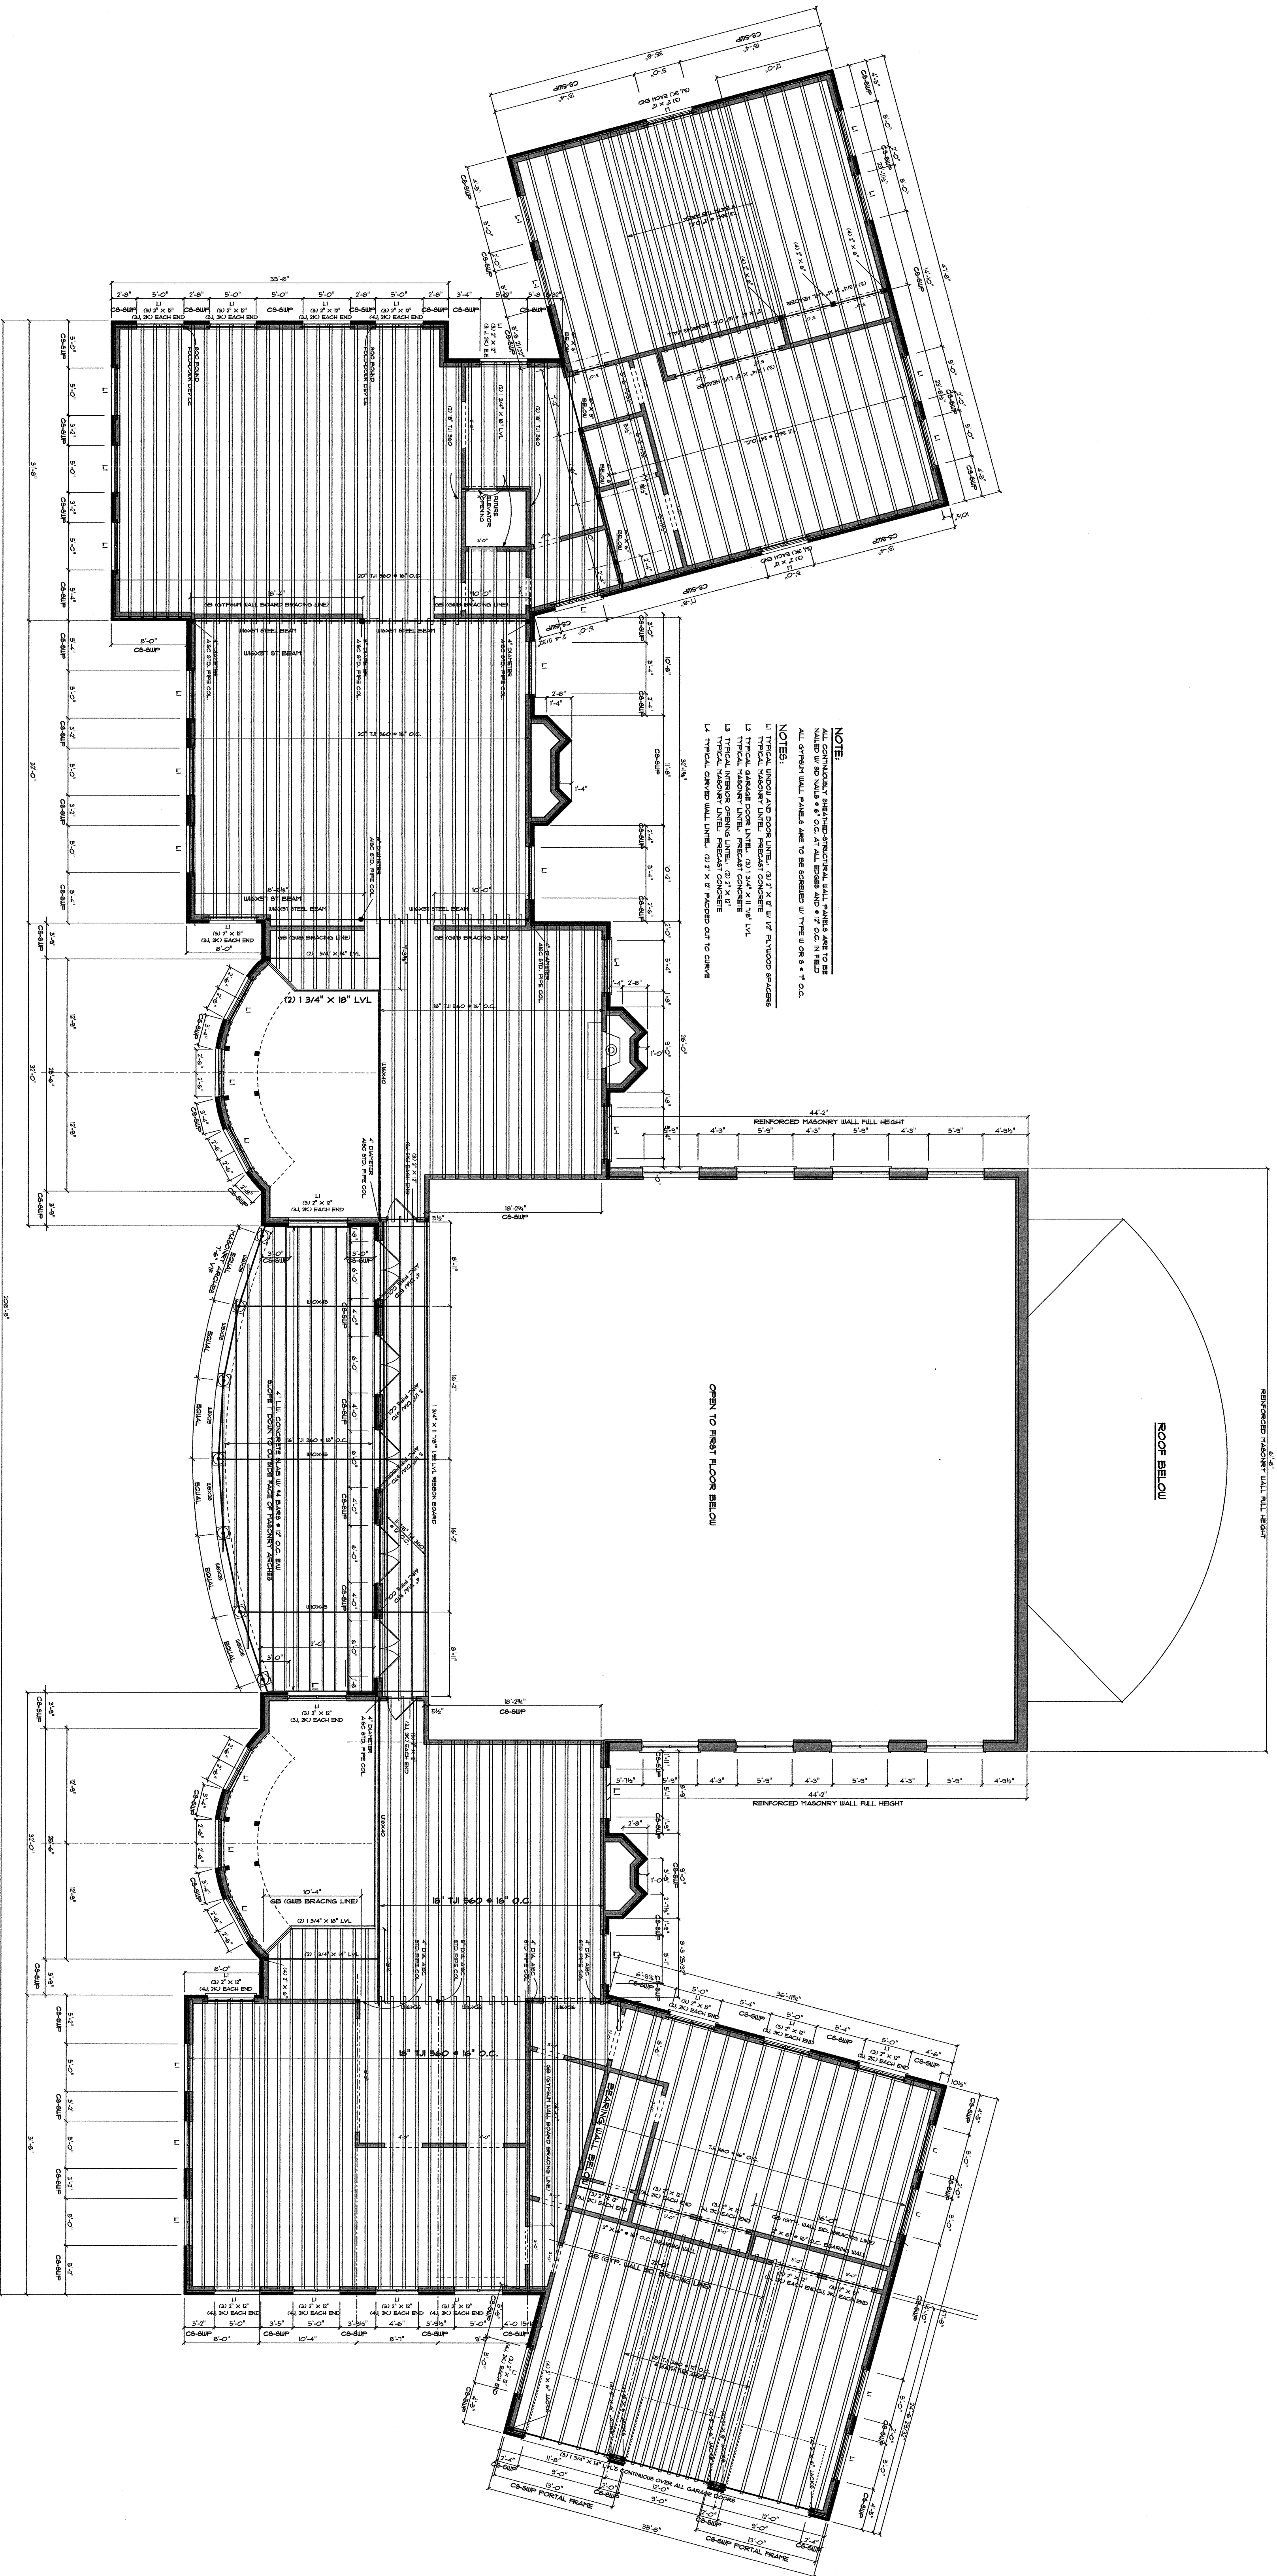

PROPOSED SECOND FLOOR FRAMING PLAN

ARCHITECT

BERBEN DESIGN ASSOCIATES, INC.

505 HERNDON WOODS COURT
HERNDON, VIRGINIA 20170
(703) 909-4856

RESIDENCE FOR

STANLEY NEAL, SR AND JR.

14420 WATNESSBORO DRIVE
UPPER MARLBORO, MARYLAND 20712
"THE RESERVE"

CONSULTING STRUCTURAL ENGINEER

Structural Engineering Solutions

2553 Wilson Boulevard
Arlington, Virginia 22201
(703) 243-0440


PROFESSIONAL CERTIFICATION

I CERTIFY THAT THESE DOCUMENTS WERE
PREPARED OR APPROVED BY ME, AND
THAT I AM A DULY LICENSED ARCHITECT
UNDER THE LAWS OF THE STATE OF MD
LICENSE NO. 4081, EXPIRATION 12-06-2012

SEAL

MARK DATE

COMMENTS

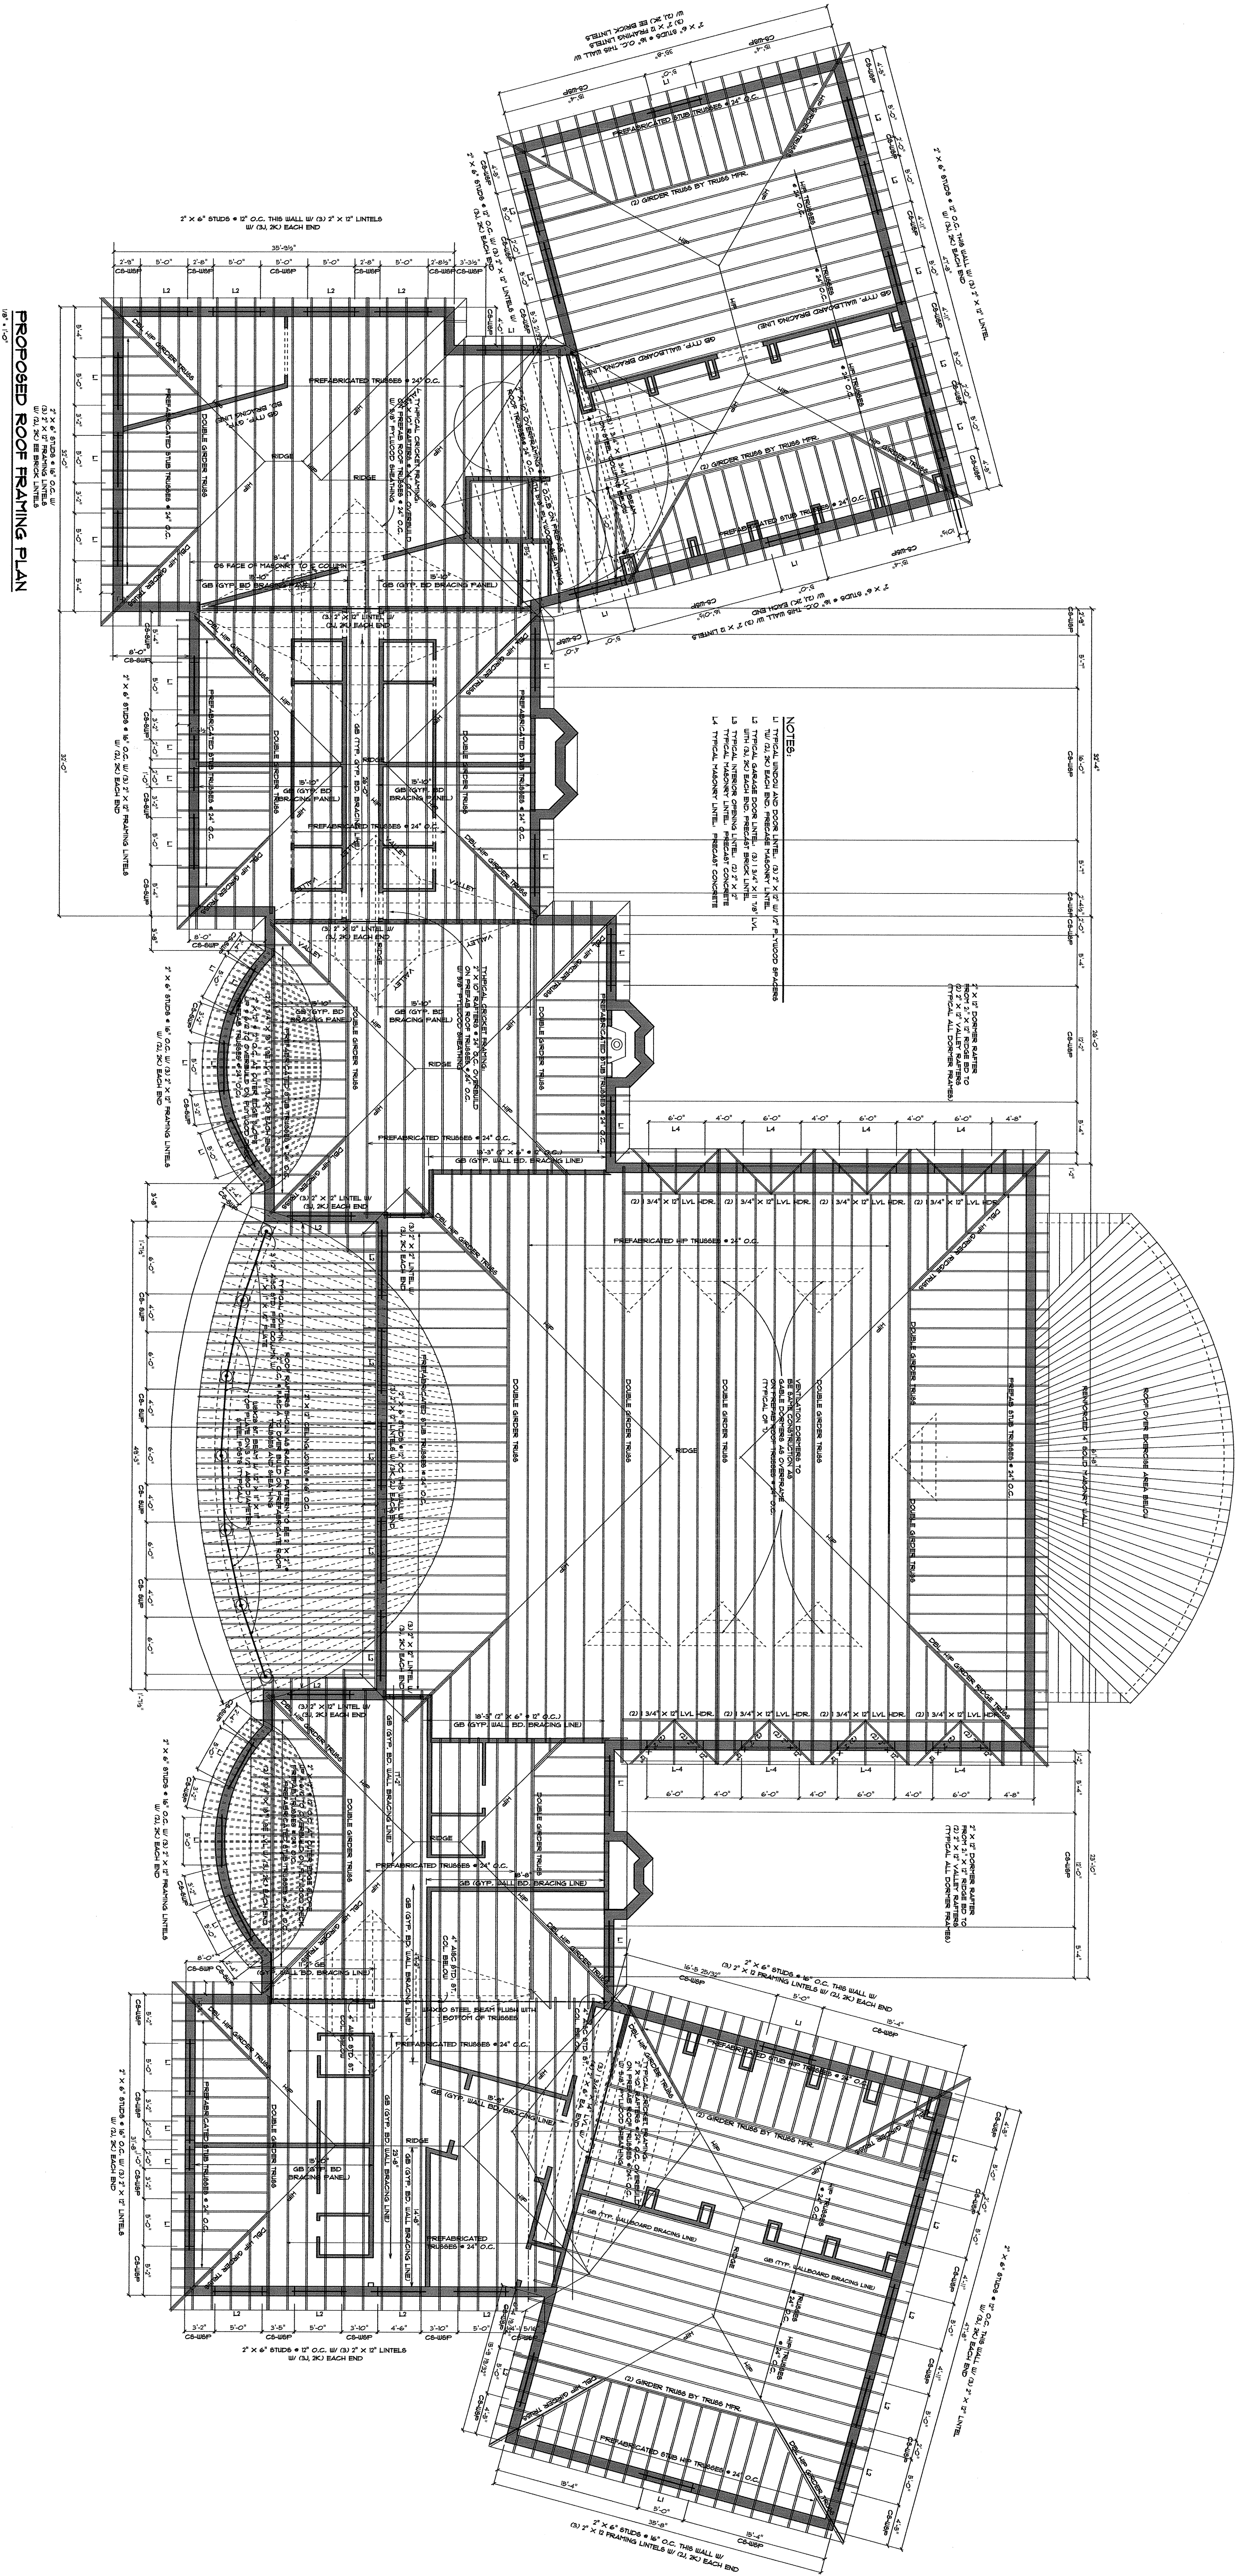

PROPOSED ROOF FRAMING PLAN

ARCHITECT

RESIDENCE FOR

CONSULTING STRUCTURAL ENGINEER

PROFESSIONAL CERTIFICATION

SEAL

MARK DATE

COMMENTS

BERBEN DESIGN ASSOCIATES, INC.

505 HERNDON WOODS COURT
HERNDON, VIRGINIA 20170
(703) 909-4856

STANLEY NEAL, SR AND JR.

1440 WAYNEBORO DRIVE
UPPER MARLBORO, MARYLAND 20712
"THE RESERVE"

Structural Engineering Solutions

2533 Wilson Boulevard
Arlington, Virginia 22201
(703) 243-0440

I CERTIFY THAT THESE DOCUMENTS WERE
PREPARED OR APPROVED BY ME, AND
THAT I AM A DULY LICENSED ARCHITECT
UNDER THE LAWS OF THE STATE OF MD
LICENSE NO. 4081, EXPIRATION 12-06-2012

